



LOWER LEVEL PLAN


SCALE: 1/8" = 1'-0"

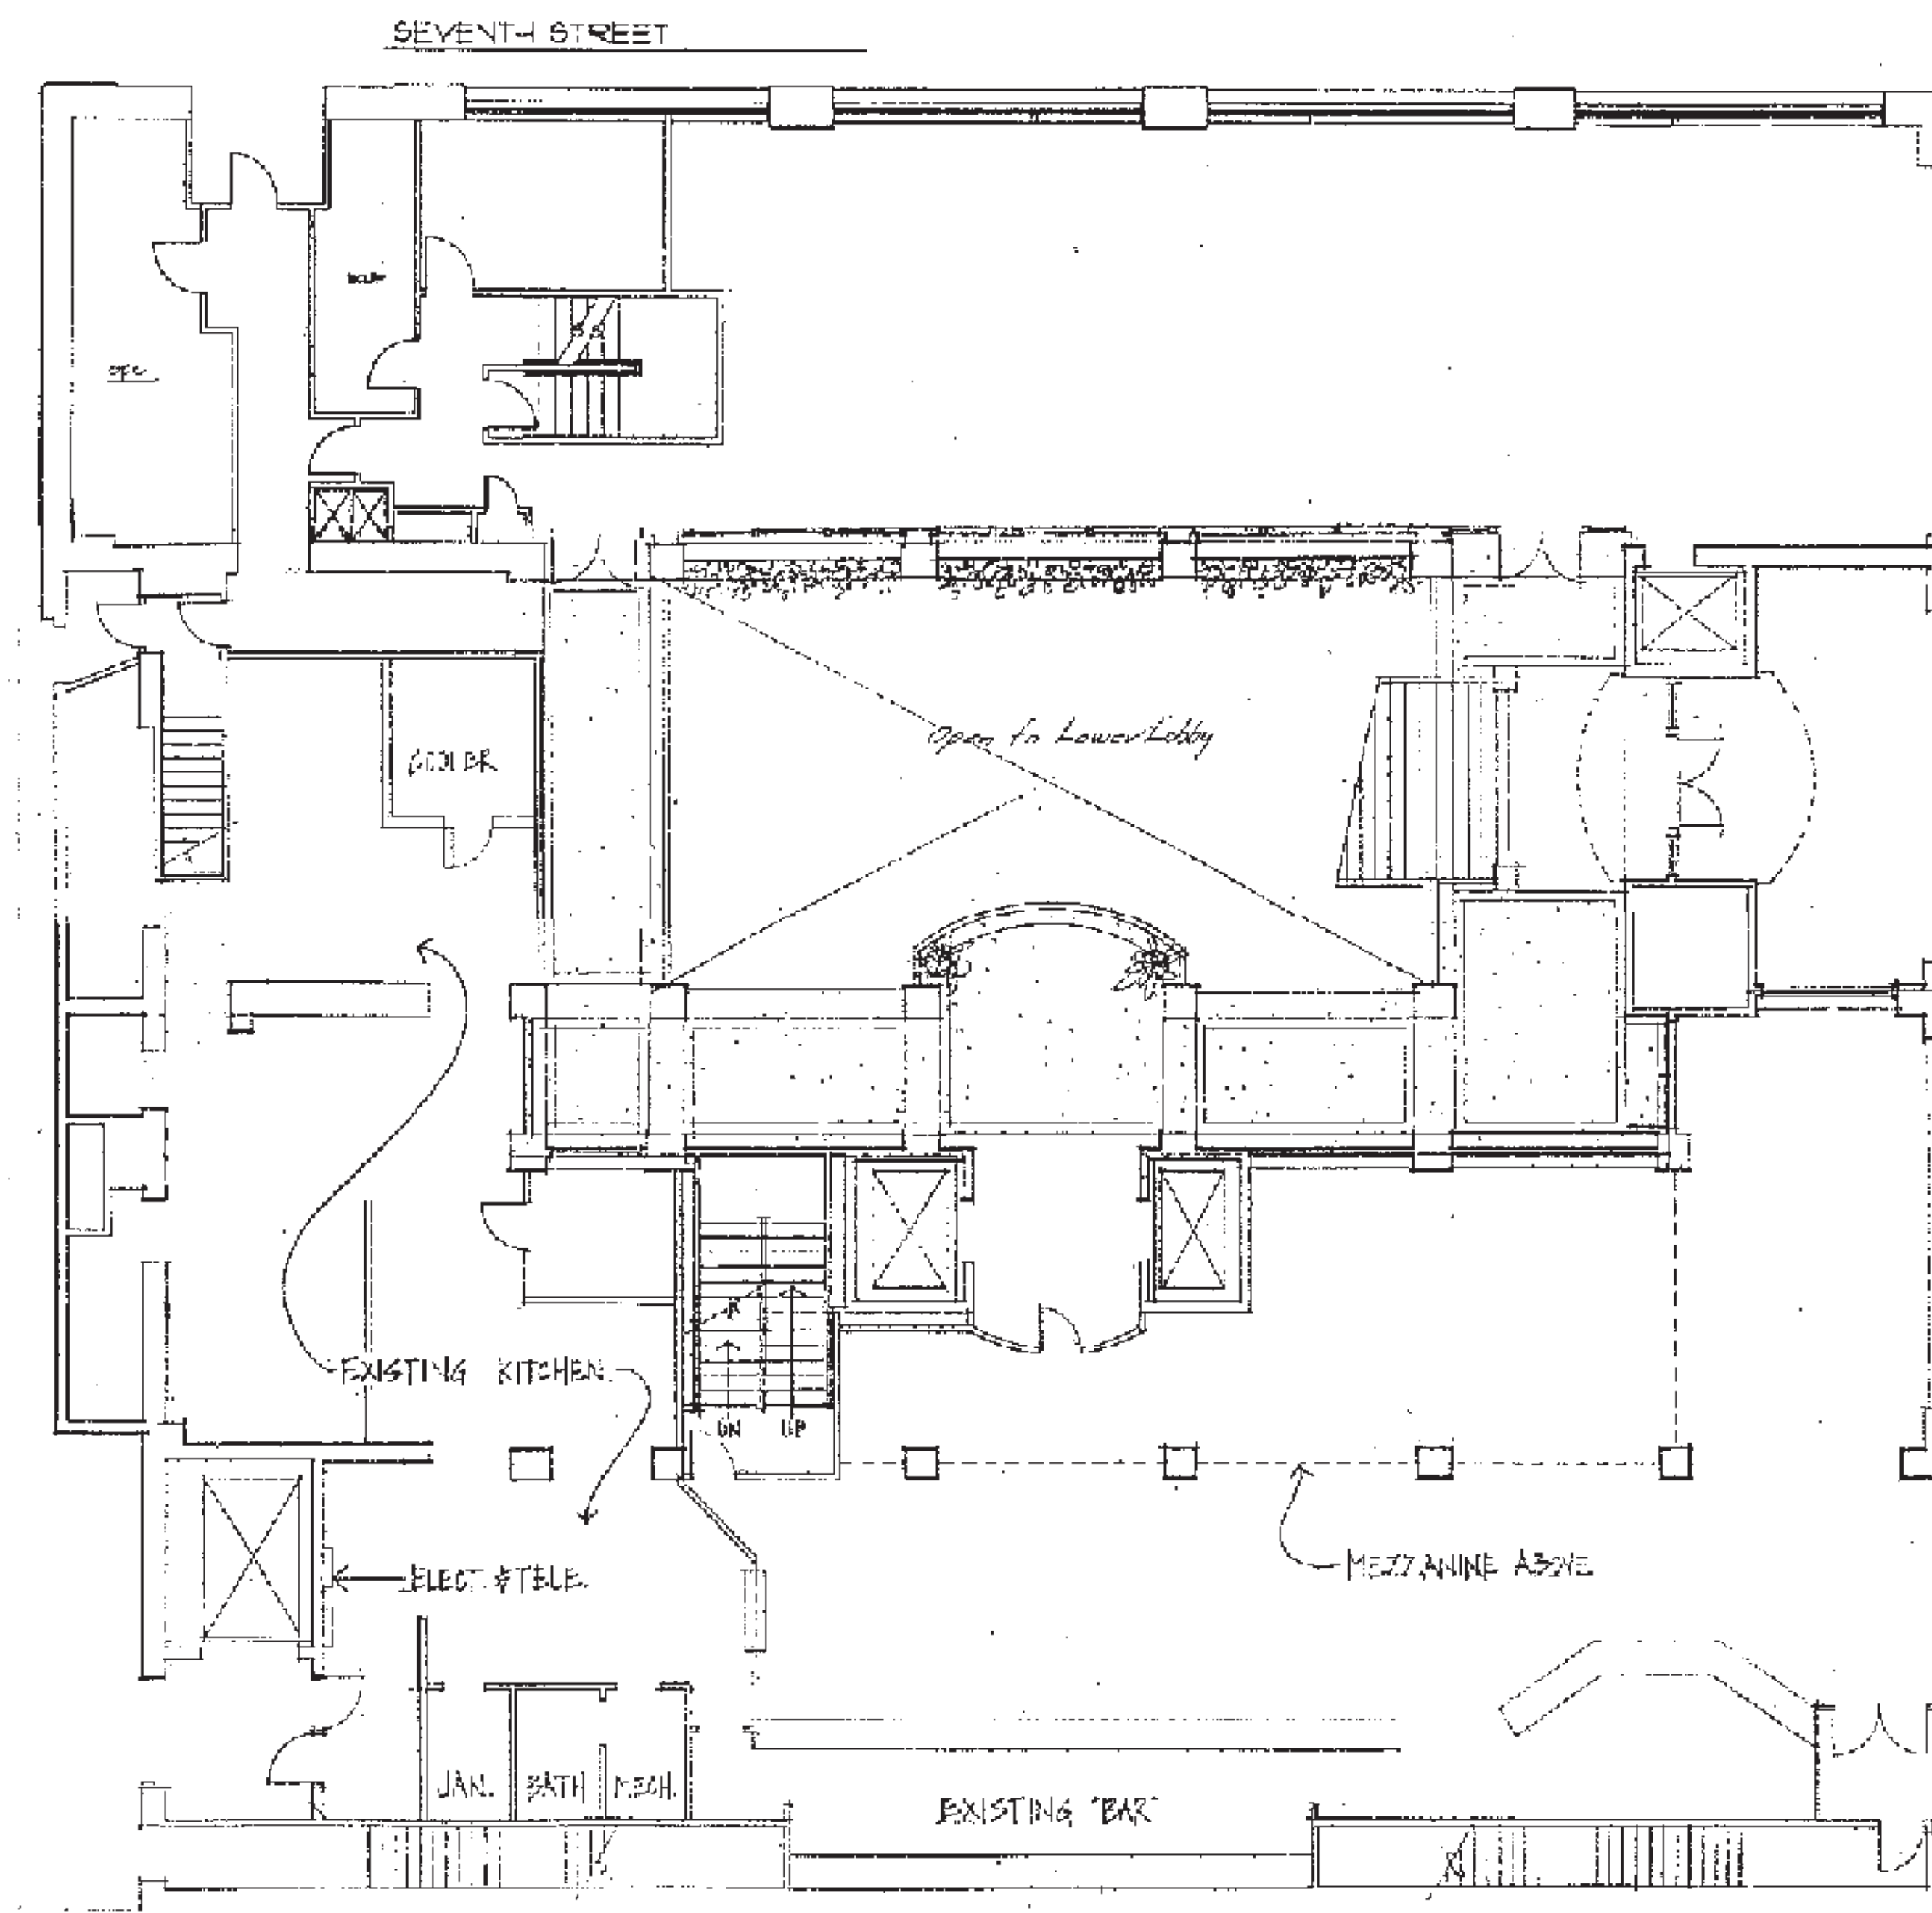


MAIN LEVEL PLAN
SCALE: 1/8" = 1'-0"

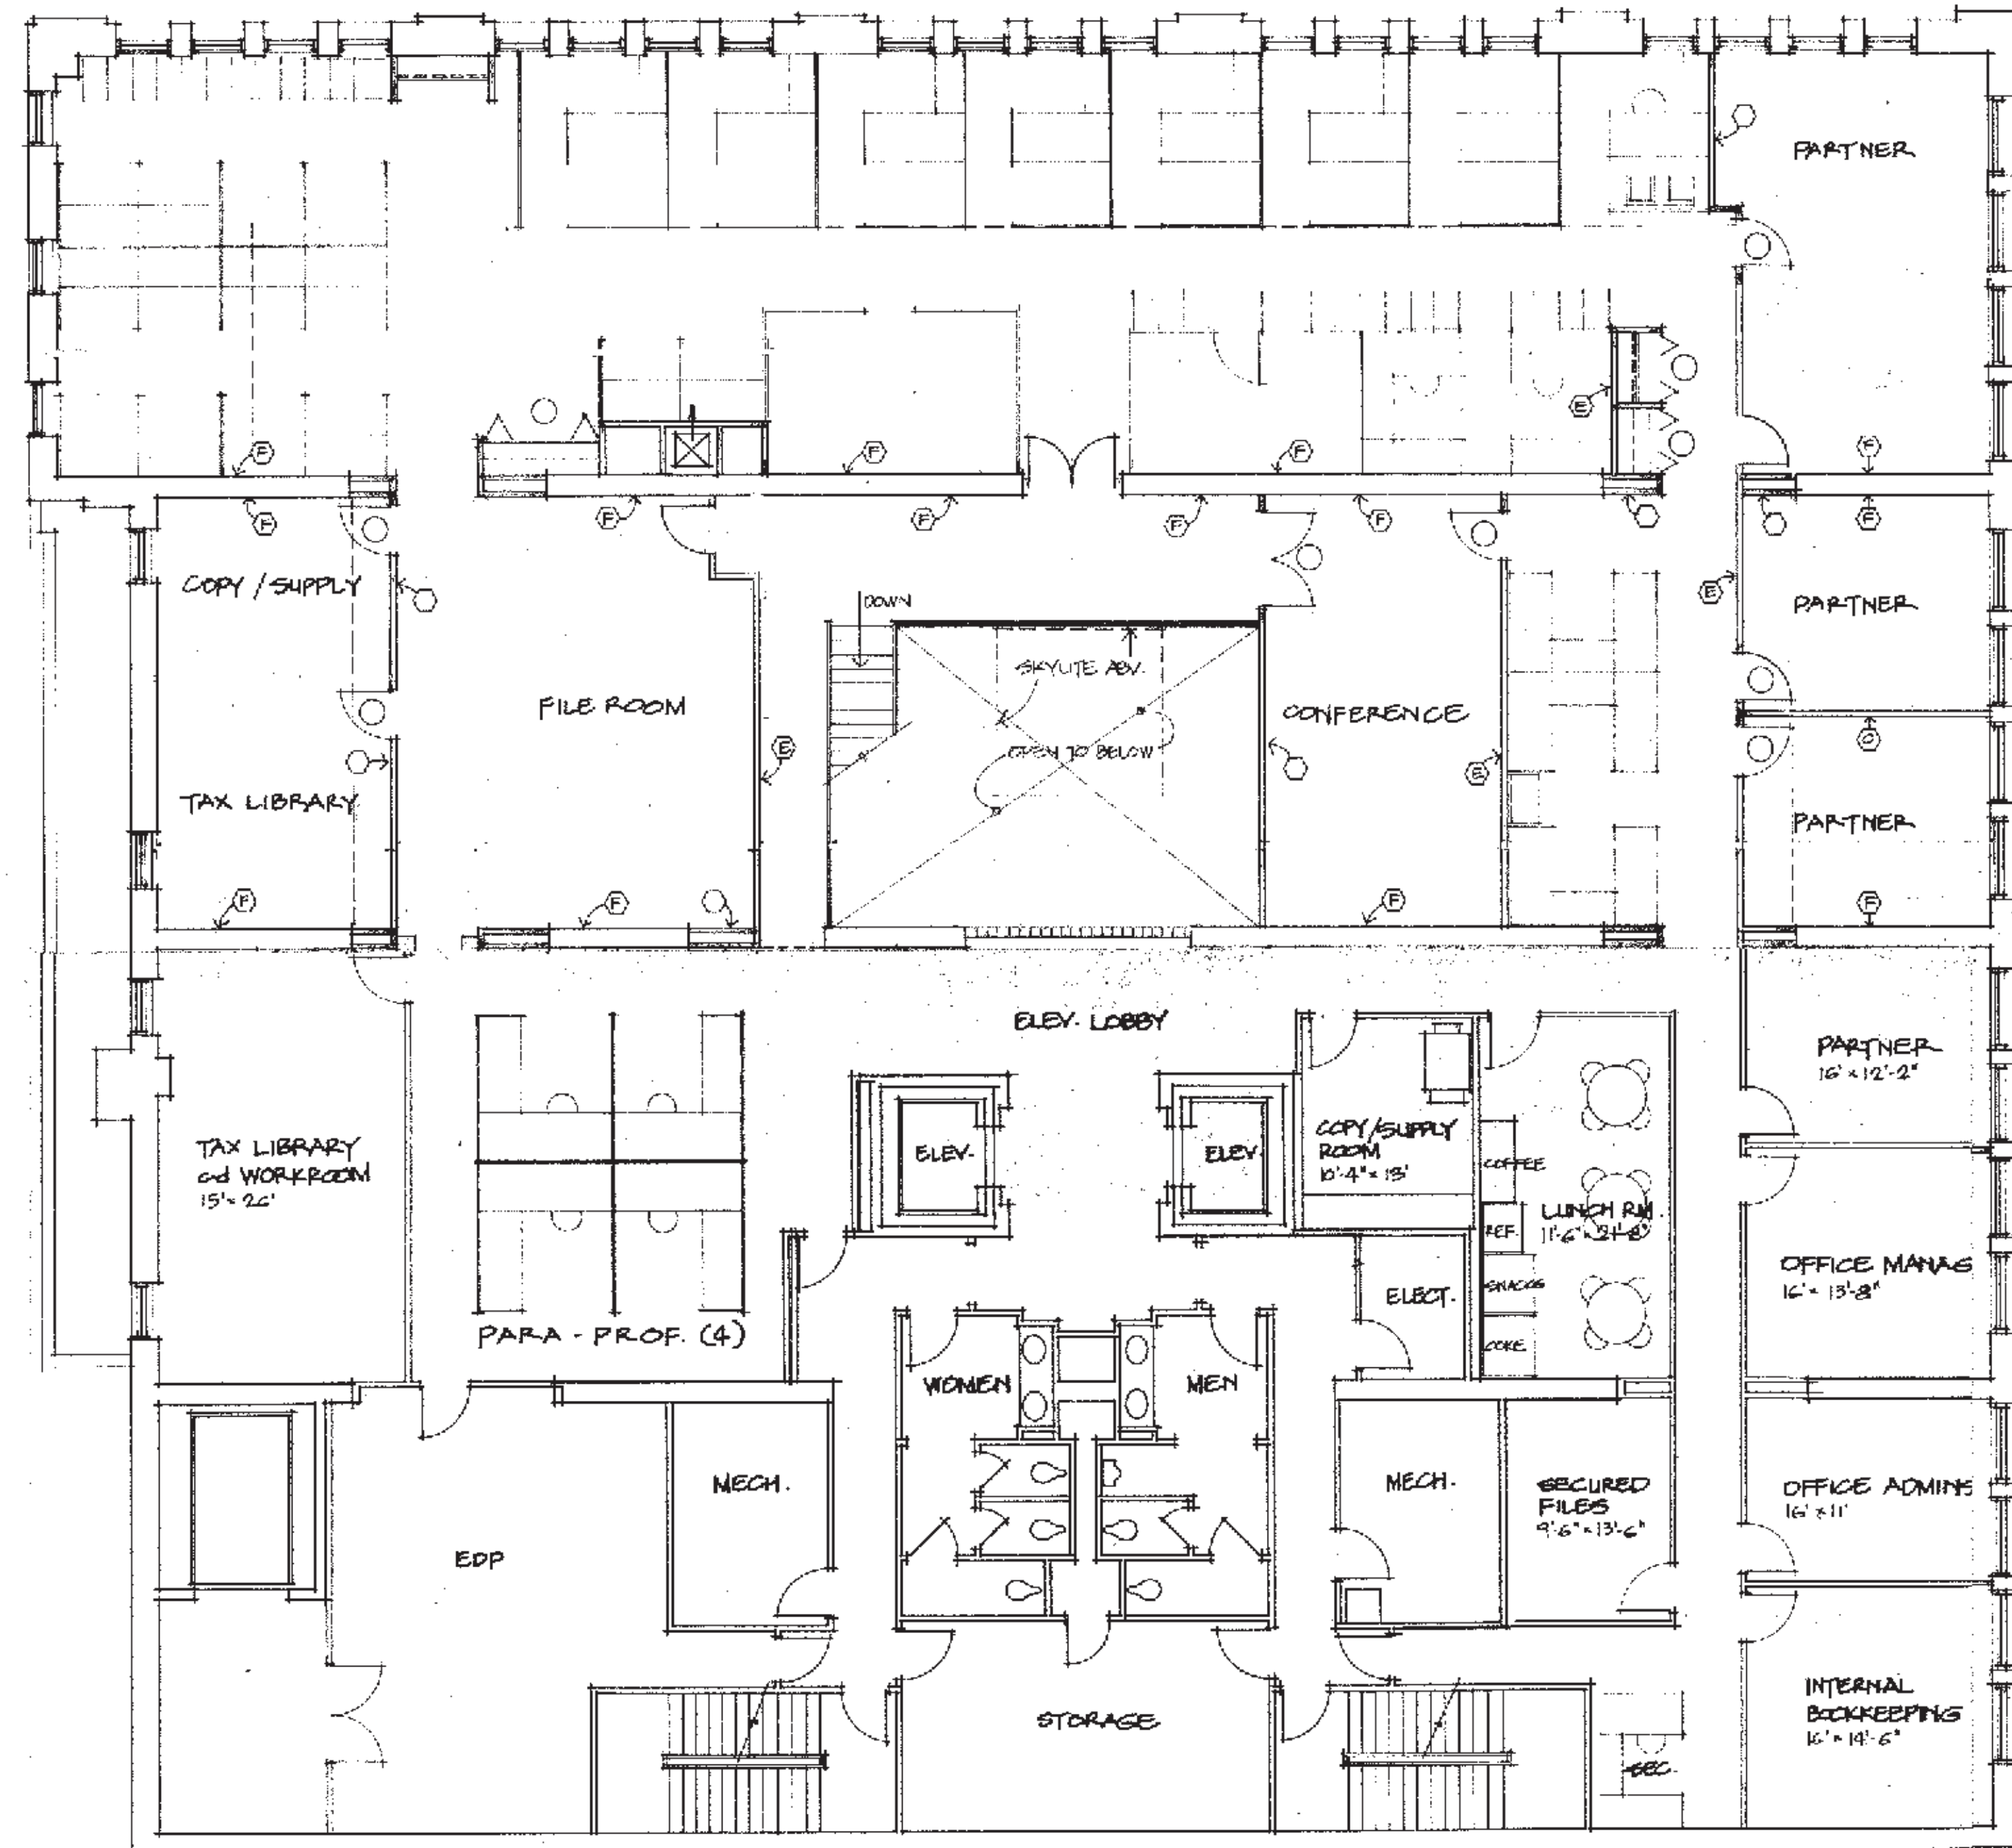

FOURTH FLOOR PLAN
SCALE: 1/8" = 1'-0"

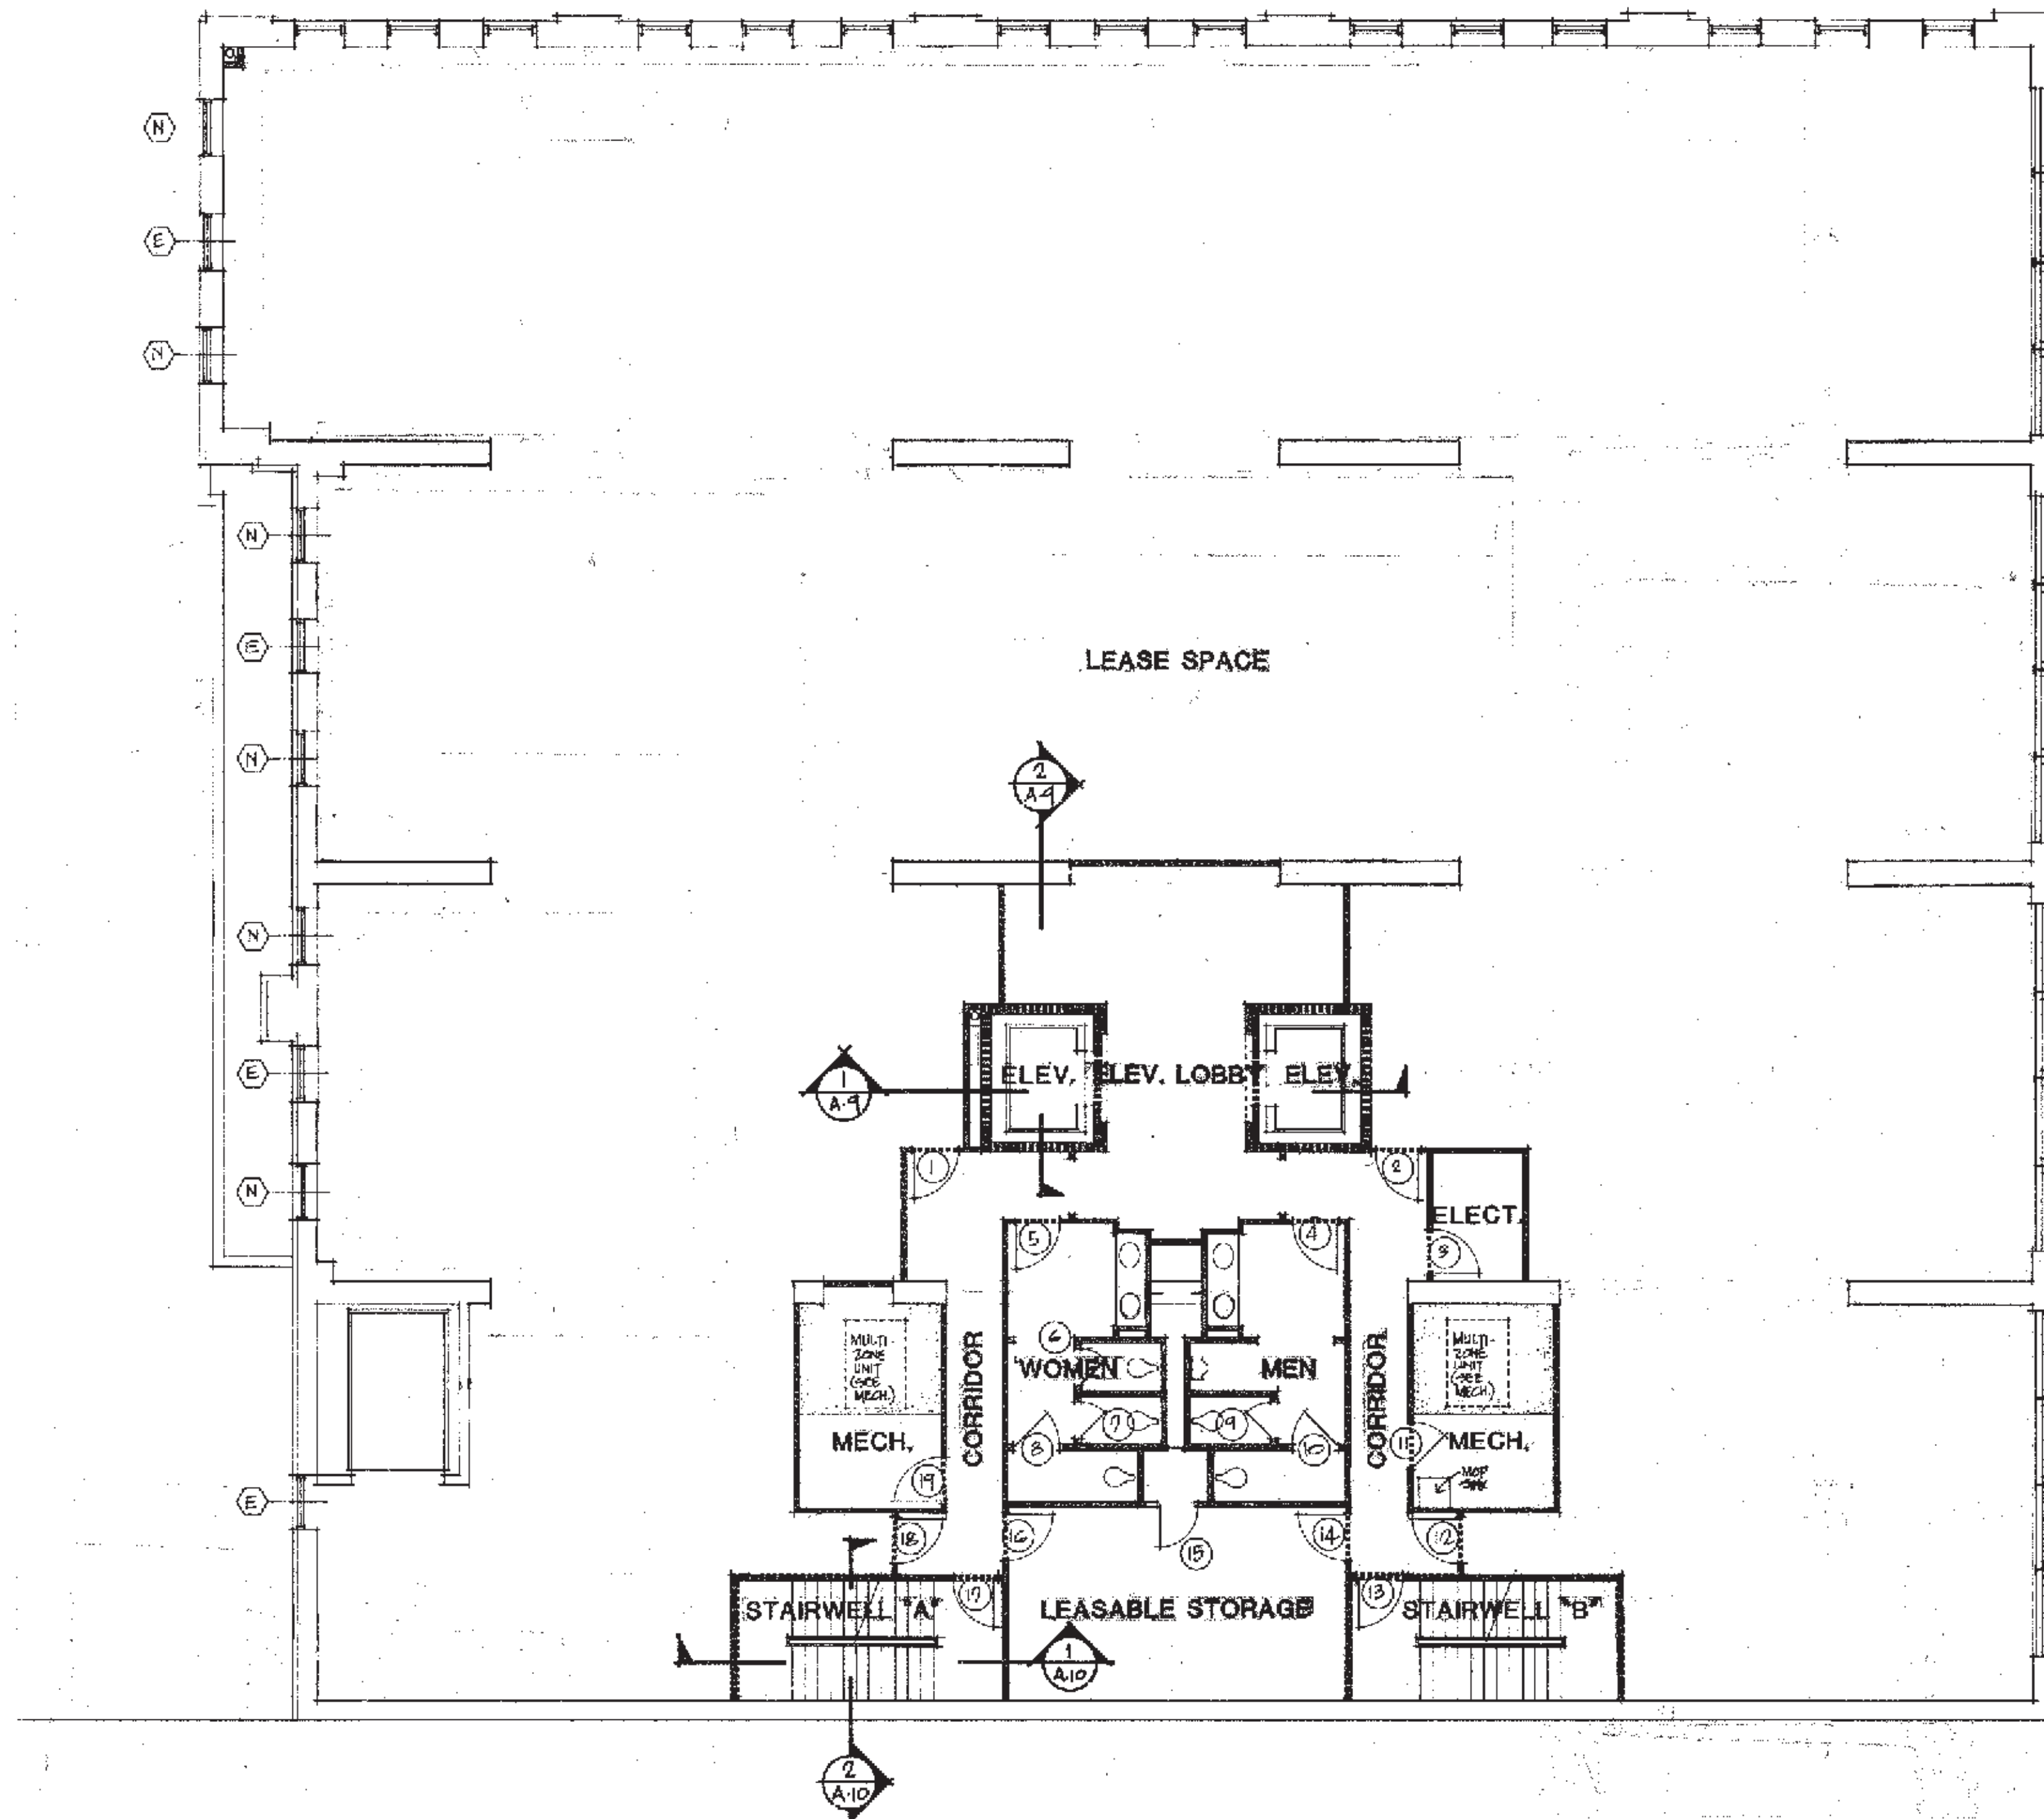

TYPICAL 2ND, 3RD & 4TH FLOOR PLAN
 SCALE 1/8" = 1'-0"

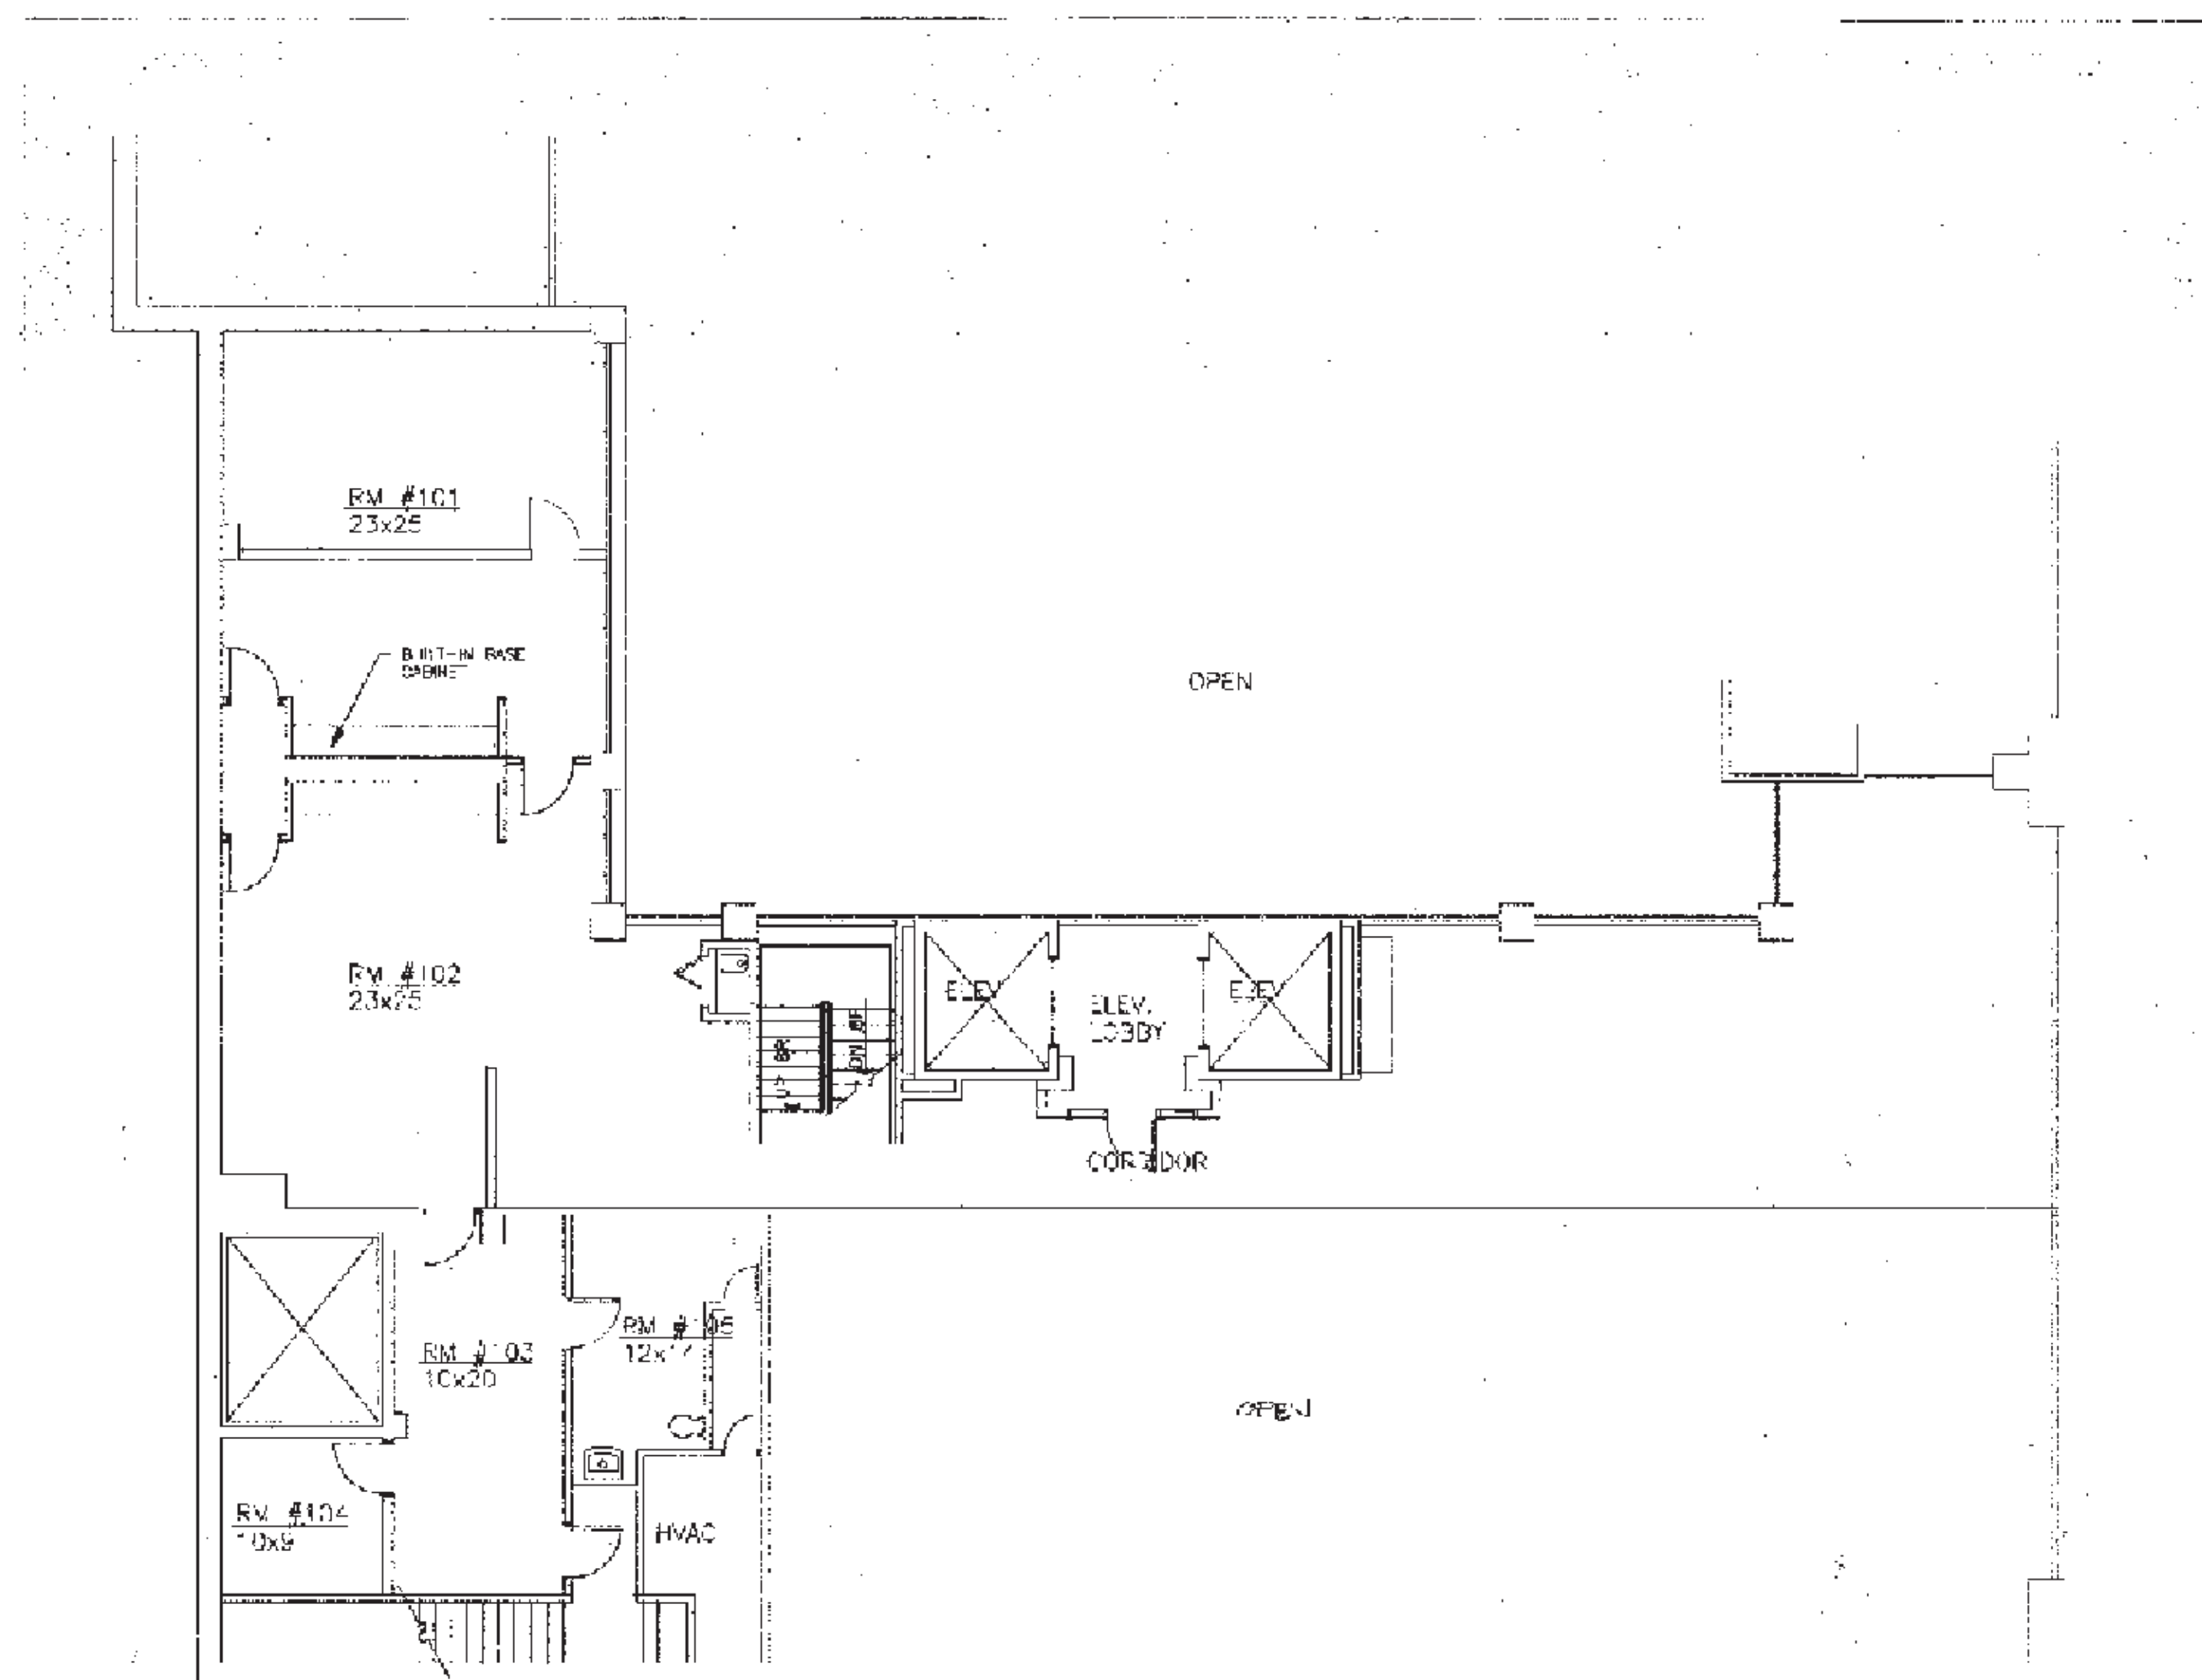

MEZZANINE FLOOR PLAN
SCALE: 1/8" = 1'-0"

